


Disclaimer
These Maps are supplied under the following conditions:-

Mapping details are supplied from information contained in Unitywater's records which may have been furnished to Unitywater by other persons. Unitywater gives no warranty or guarantee of any kind, expressed, implied, or statutory, to the correctness or accuracy of the map details or the degree of compliance with any standards in this matter.
Persons making decisions with financial or legal implications must not rely upon the map details shown, for the purpose of determining whether any particular facts or circumstances exist and Unitywater (and its officers and agents) expressly disclaim responsibility for any loss or damage suffered as a result of placing reliance upon this information.


Legend

- DCDB
- Fittings
- Meter New & Replacement (retail & bulk)
- Other
- Pump Stations & Valve Pits
- Water Quality
- Water Reservoirs
- Pipelines (small)
- Other
- Pipelines (large >300mm)

Water Supply Schedule of Works Map 1




0 1 2
Kilometers



1:50,000
(A3)

Geospatial Information Systems
Ground Floor, 33 King St
Caboolture QLD 4510
Inquiries: 1300 0 Unity (1300 086 489)
Email: gis@unitywater.com




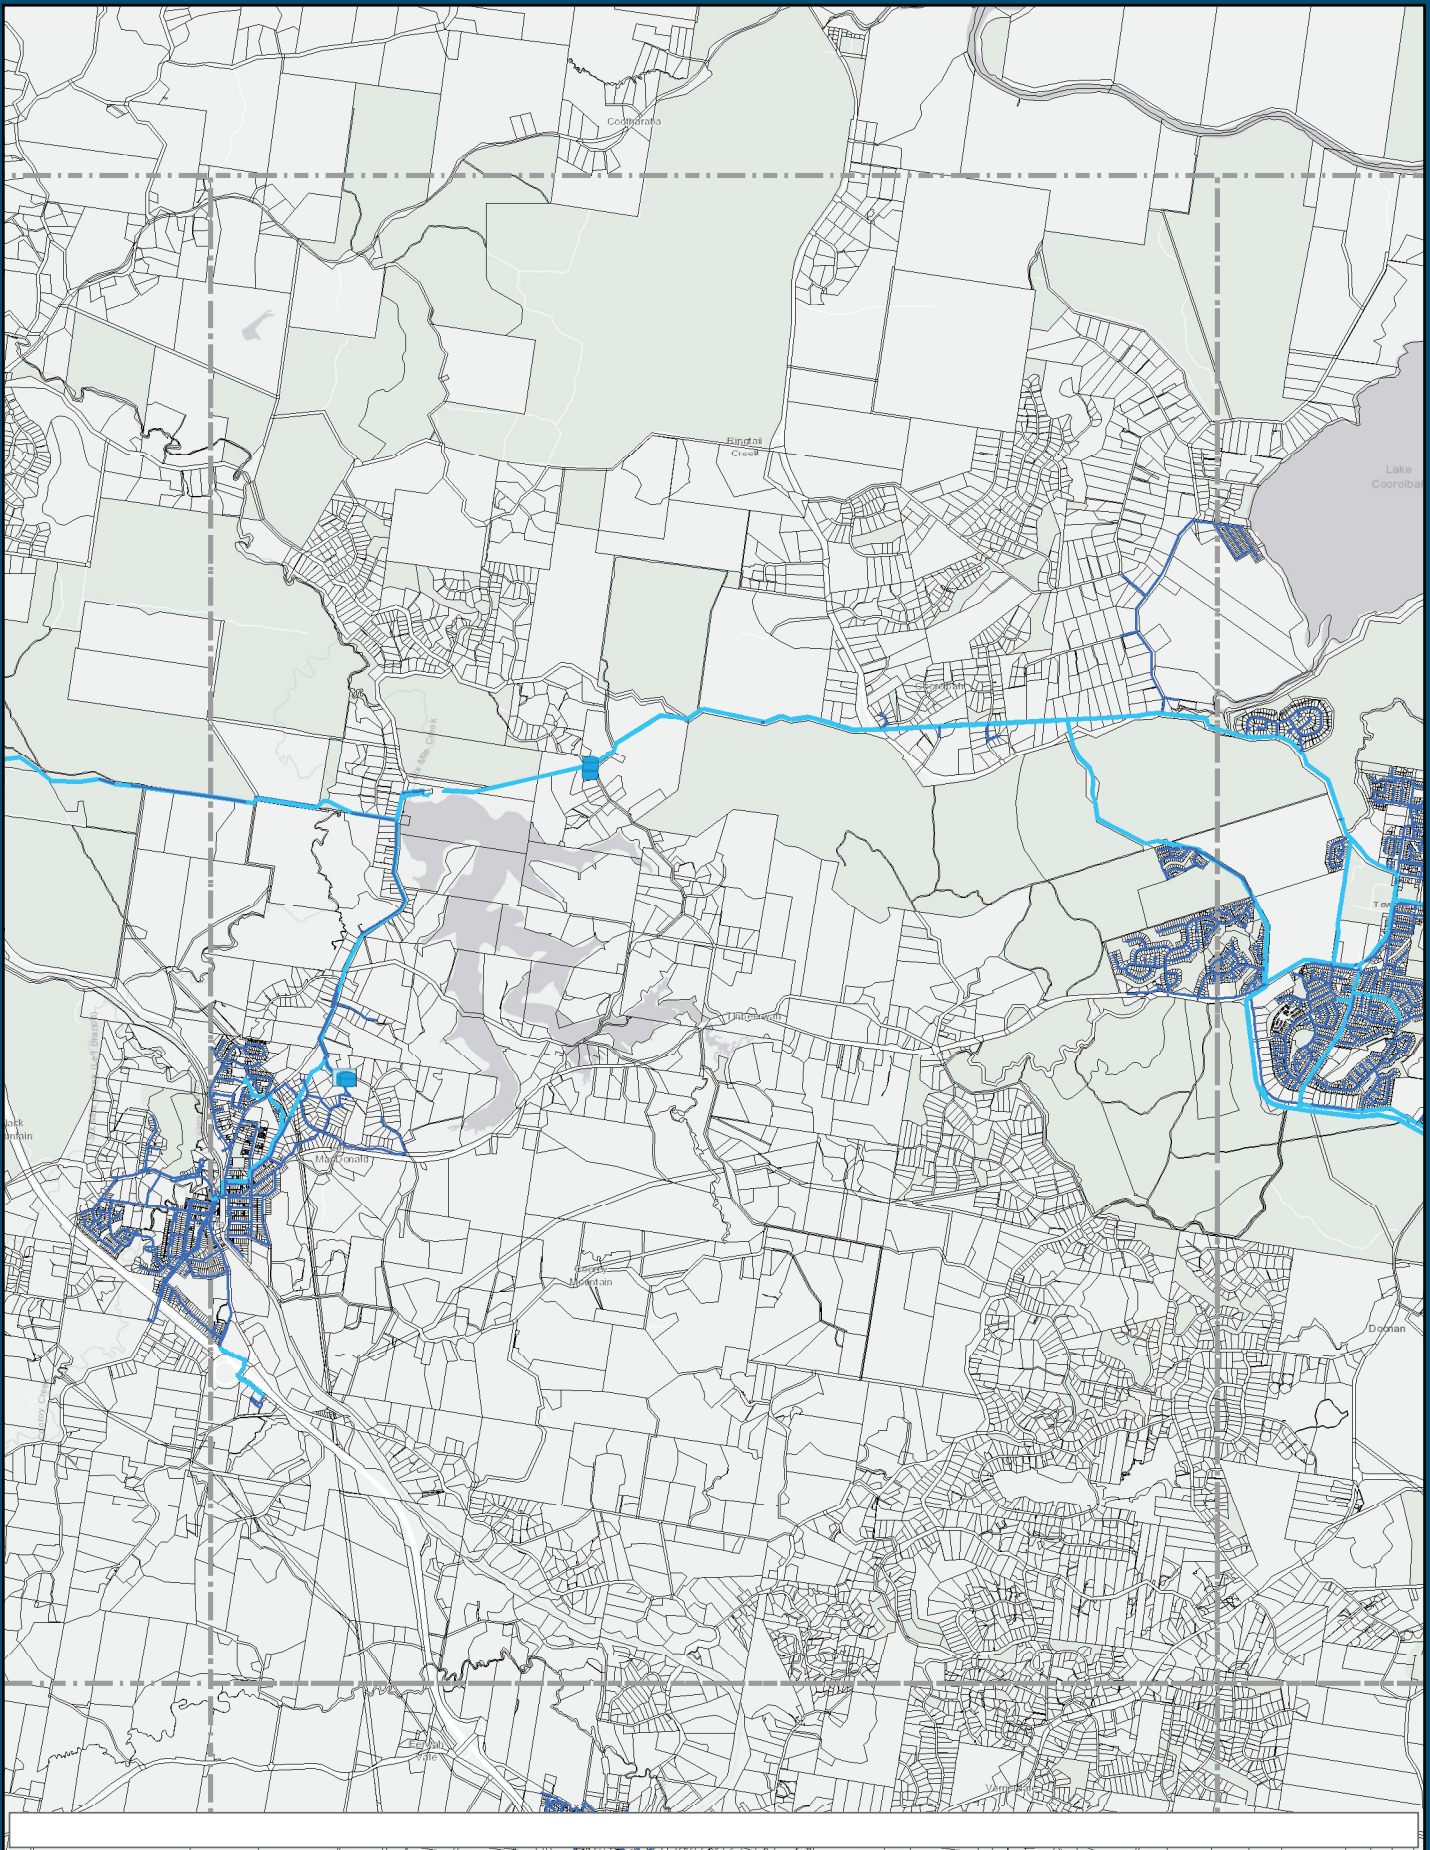






Date: 4/04/2019

 


Disclaimer
These Maps are supplied under the following conditions:-

Mapping details are supplied from information contained in Unitywater's records which may have been furnished to Unitywater by other persons. Unitywater gives no warranty or guarantee of any kind, expressed, implied, or statutory, to the correctness or accuracy of the map details or the degree of compliance with any standards in this matter. Persons making decisions with financial or legal implications must not rely upon the map details shown for the purpose of determining whether any particular facts or circumstances exist and Unitywater (and its officers and agents) expressly disclaim responsibility for any loss or damage suffered as a result of placing reliance upon this information.

Legend

- | | | |
|---|--|---|
|  DCDB |  Pump Stations & Valve Pits |  Pipelines (small) |
|  Fittings |  Water Quality |  Other |
|  Meter New & Replacement (retail & bulk) |  Water Reservoirs | |
|  Other |  Pipelines (large >300mm) | |

Water Supply Schedule of Works Map 2




Geospatial Information Systems
Ground Floor, 33 King St
Caboolture QLD 4510
Inquiries: 1300 0 Unity (1300 086 489)
Email: gis@unitywater.com

0 1 2
Kilometers

1:50,000 (A3)

Date: 4/04/2019

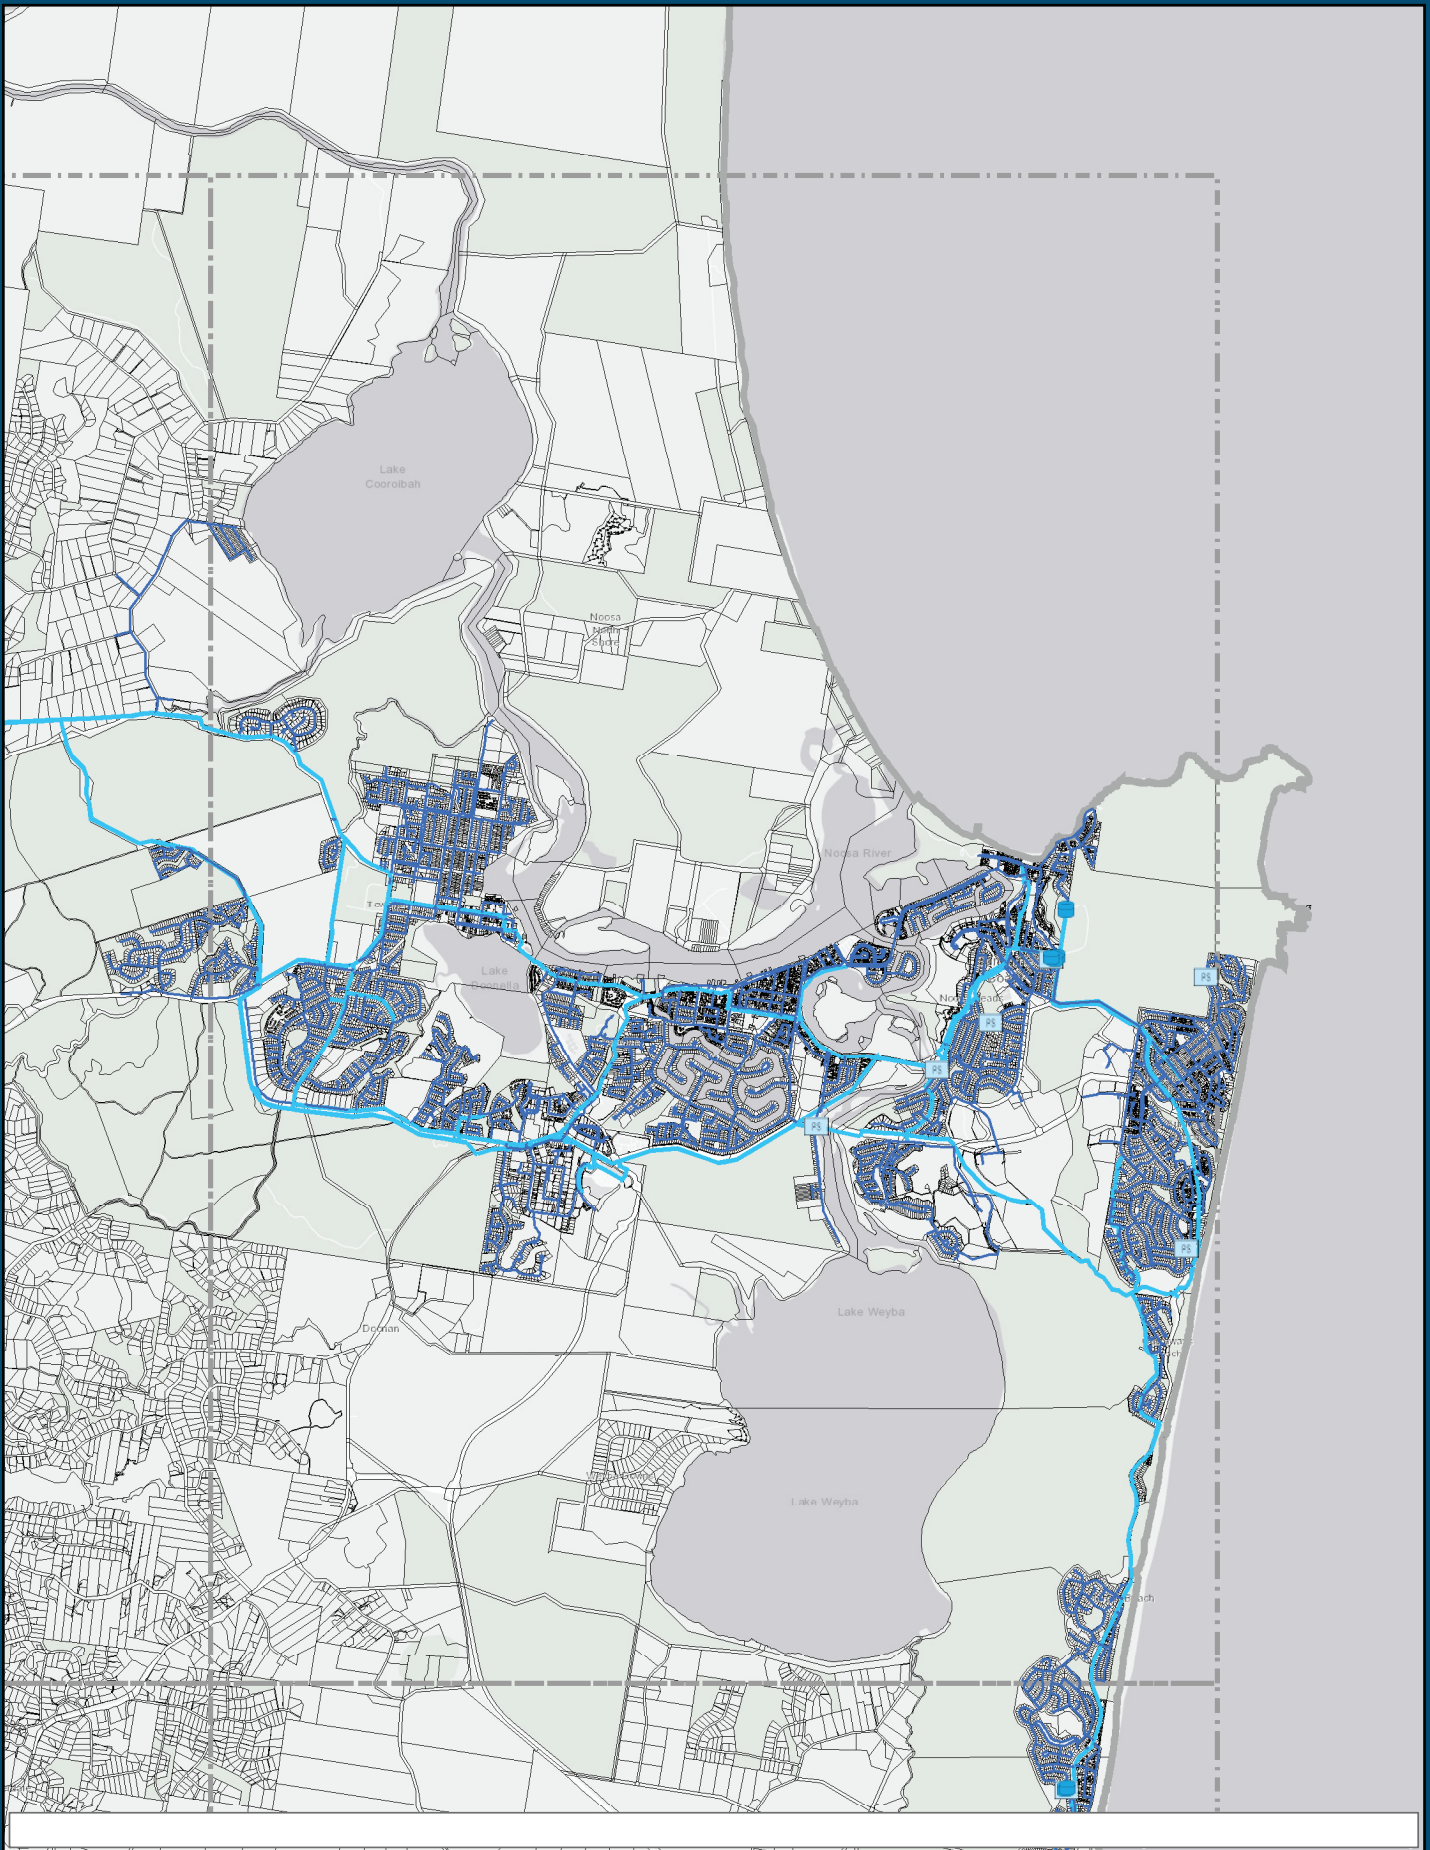

Disclaimer
 These Maps are supplied under the following conditions:-
 Mapping details are supplied from information contained in Unitywater's records which may have been furnished to Unitywater by other persons. Unitywater gives no warranty or guarantee of any kind, expressed, implied, or statutory, to the correctness or accuracy of the map details or the degree of compliance with any standards in this matter.
 Persons making decisions with financial or legal implications must not rely upon the map details shown, for the purpose of determining whether any particular facts or circumstances exist and Unitywater (and its officers and agents) expressly disclaim responsibility for any loss or damage suffered as a result of placing reliance upon this information.

Legend	
	DCDB
	Fittings
	Meter New & Replacement (retail & bulk)
	Other
	Pump Stations & Valve Pits
	Water Quality
	Water Reservoirs
	Pipelines (large >300mm)
	Pipelines (small)
	Other


Water Supply Schedule of Works Map 3

Date: 4/04/2019

0 1 2
Kilometers

1:50,000 (A3)

Geospatial Information Systems
 Ground Floor, 33 King St
 Caboolture QLD 4510
 Inquiries: 1300 0 Unity (1300 086 489)
 Email: gis@unitywater.com

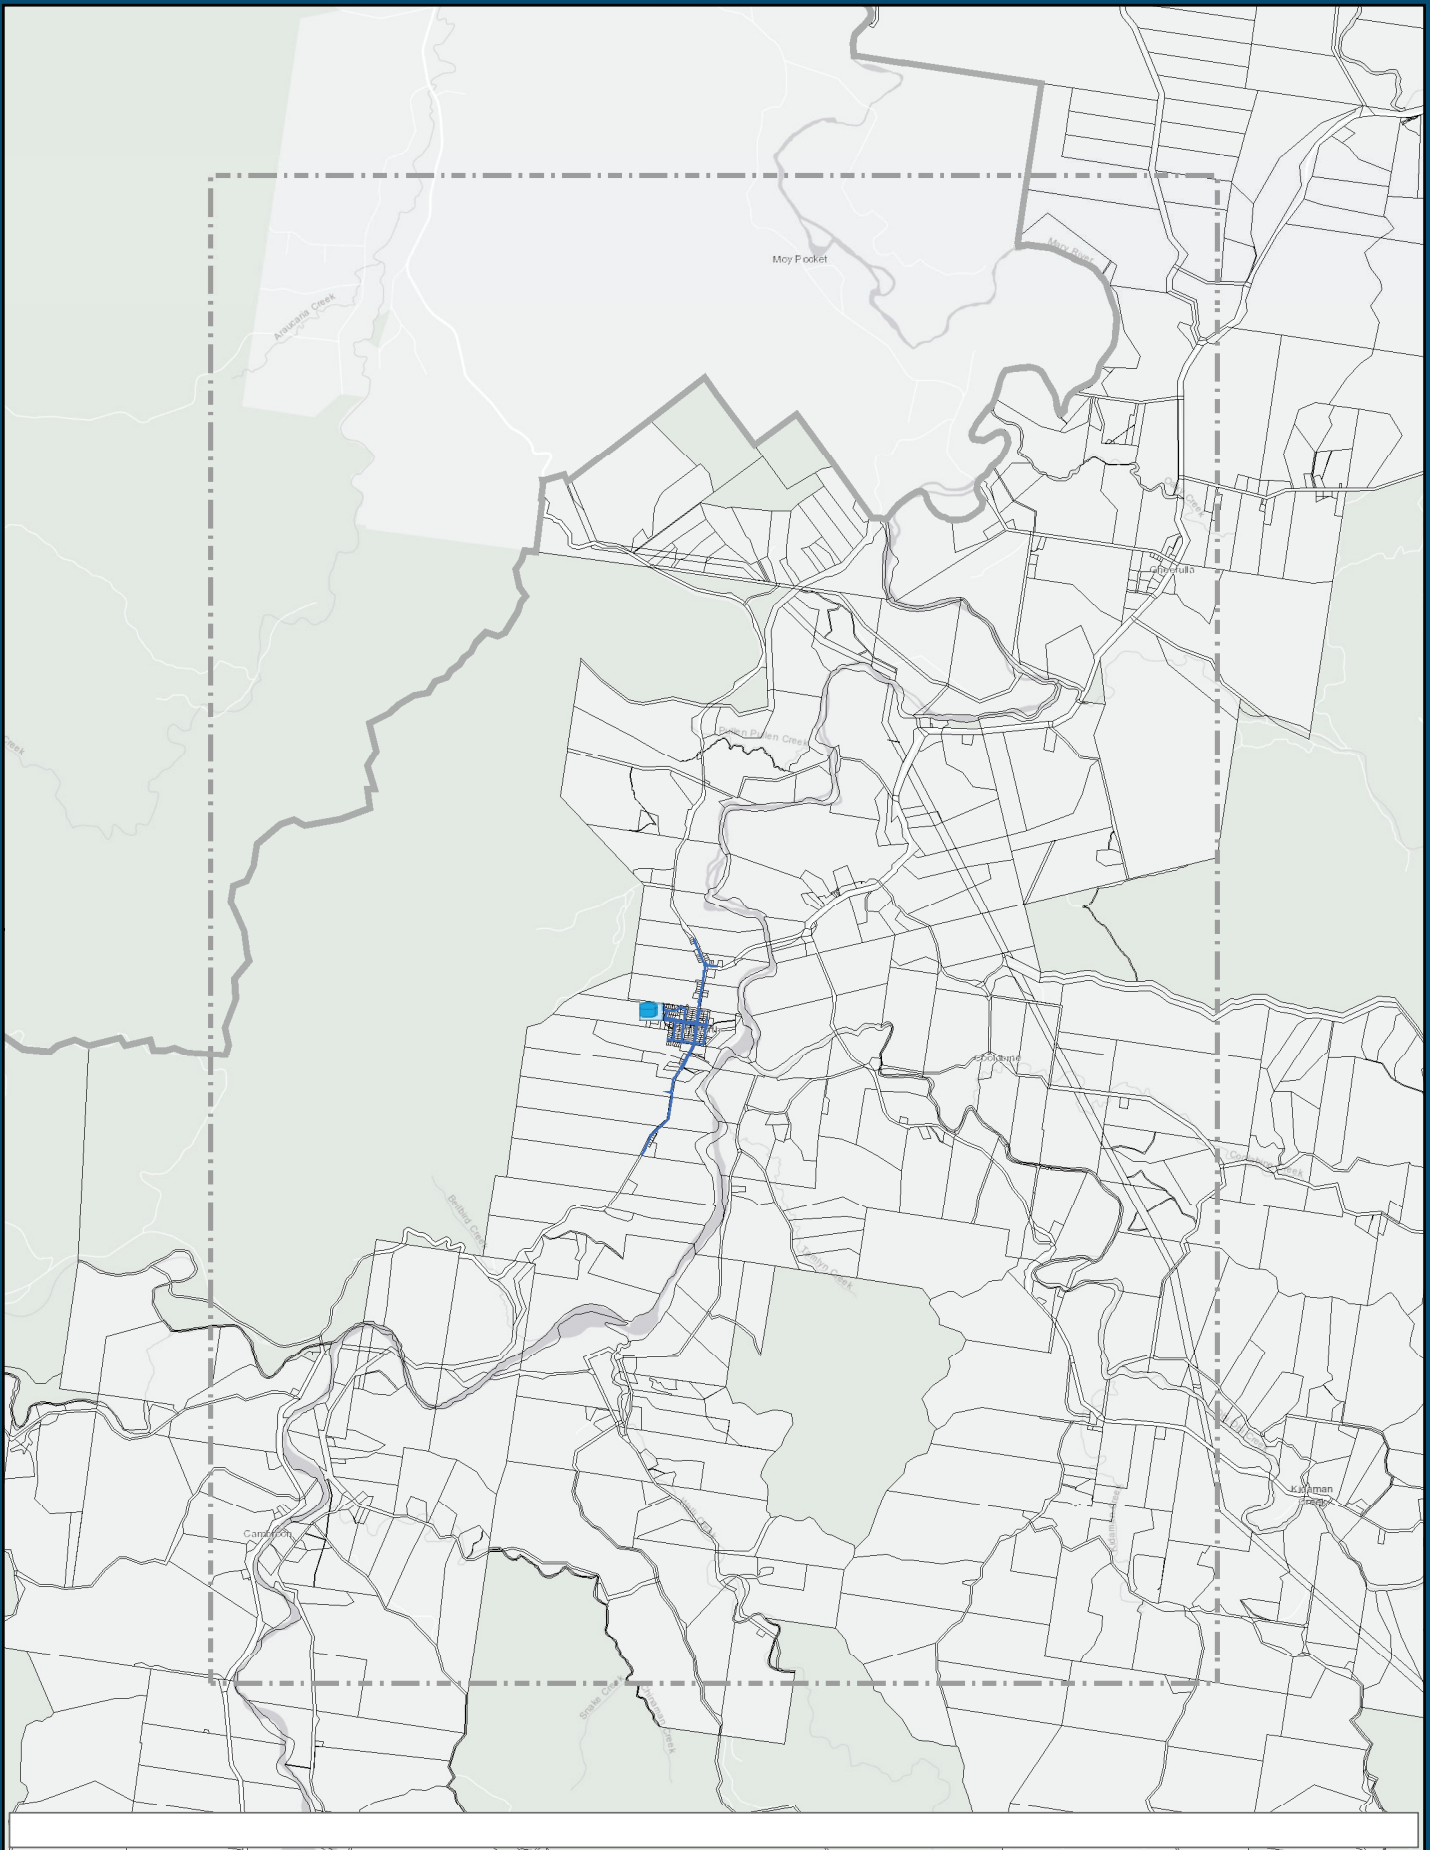

Disclaimer
 These Maps are supplied under the following conditions:-
 Mapping details are supplied from information contained in Unitywater's records which may have been furnished to Unitywater by other persons. Unitywater gives no warranty or guarantee of any kind, expressed, implied, or statutory, to the correctness or accuracy of the map details or the degree of compliance with any standards in this matter.
 Persons making decisions with financial or legal implications must not rely upon the map details shown, for the purpose of determining whether any particular facts or circumstances exist and Unitywater (and its officers and agents) expressly disclaim responsibility for any loss or damage suffered as a result of placing reliance upon this information.

- | | | | |
|----------|---|------------------|-------------------|
| DCDB | Pump Stations & Valve Pits | Water Quality | Pipelines (small) |
| Fittings | Meter New & Replacement (retail & bulk) | Water Reservoirs | Other |
| Other | Pipelines (large >300mm) | | |


0 1 2
Kilometers

1:50,000 (A3)

Date: 4/04/2019

Geospatial Information Systems
 Ground Floor, 33 King St
 Caboolture QLD 4510
 Inquiries: 1300 0 Unity (1300 086 489)
 Email: gis@unitywater.com

Water Supply Schedule of Works Map 4

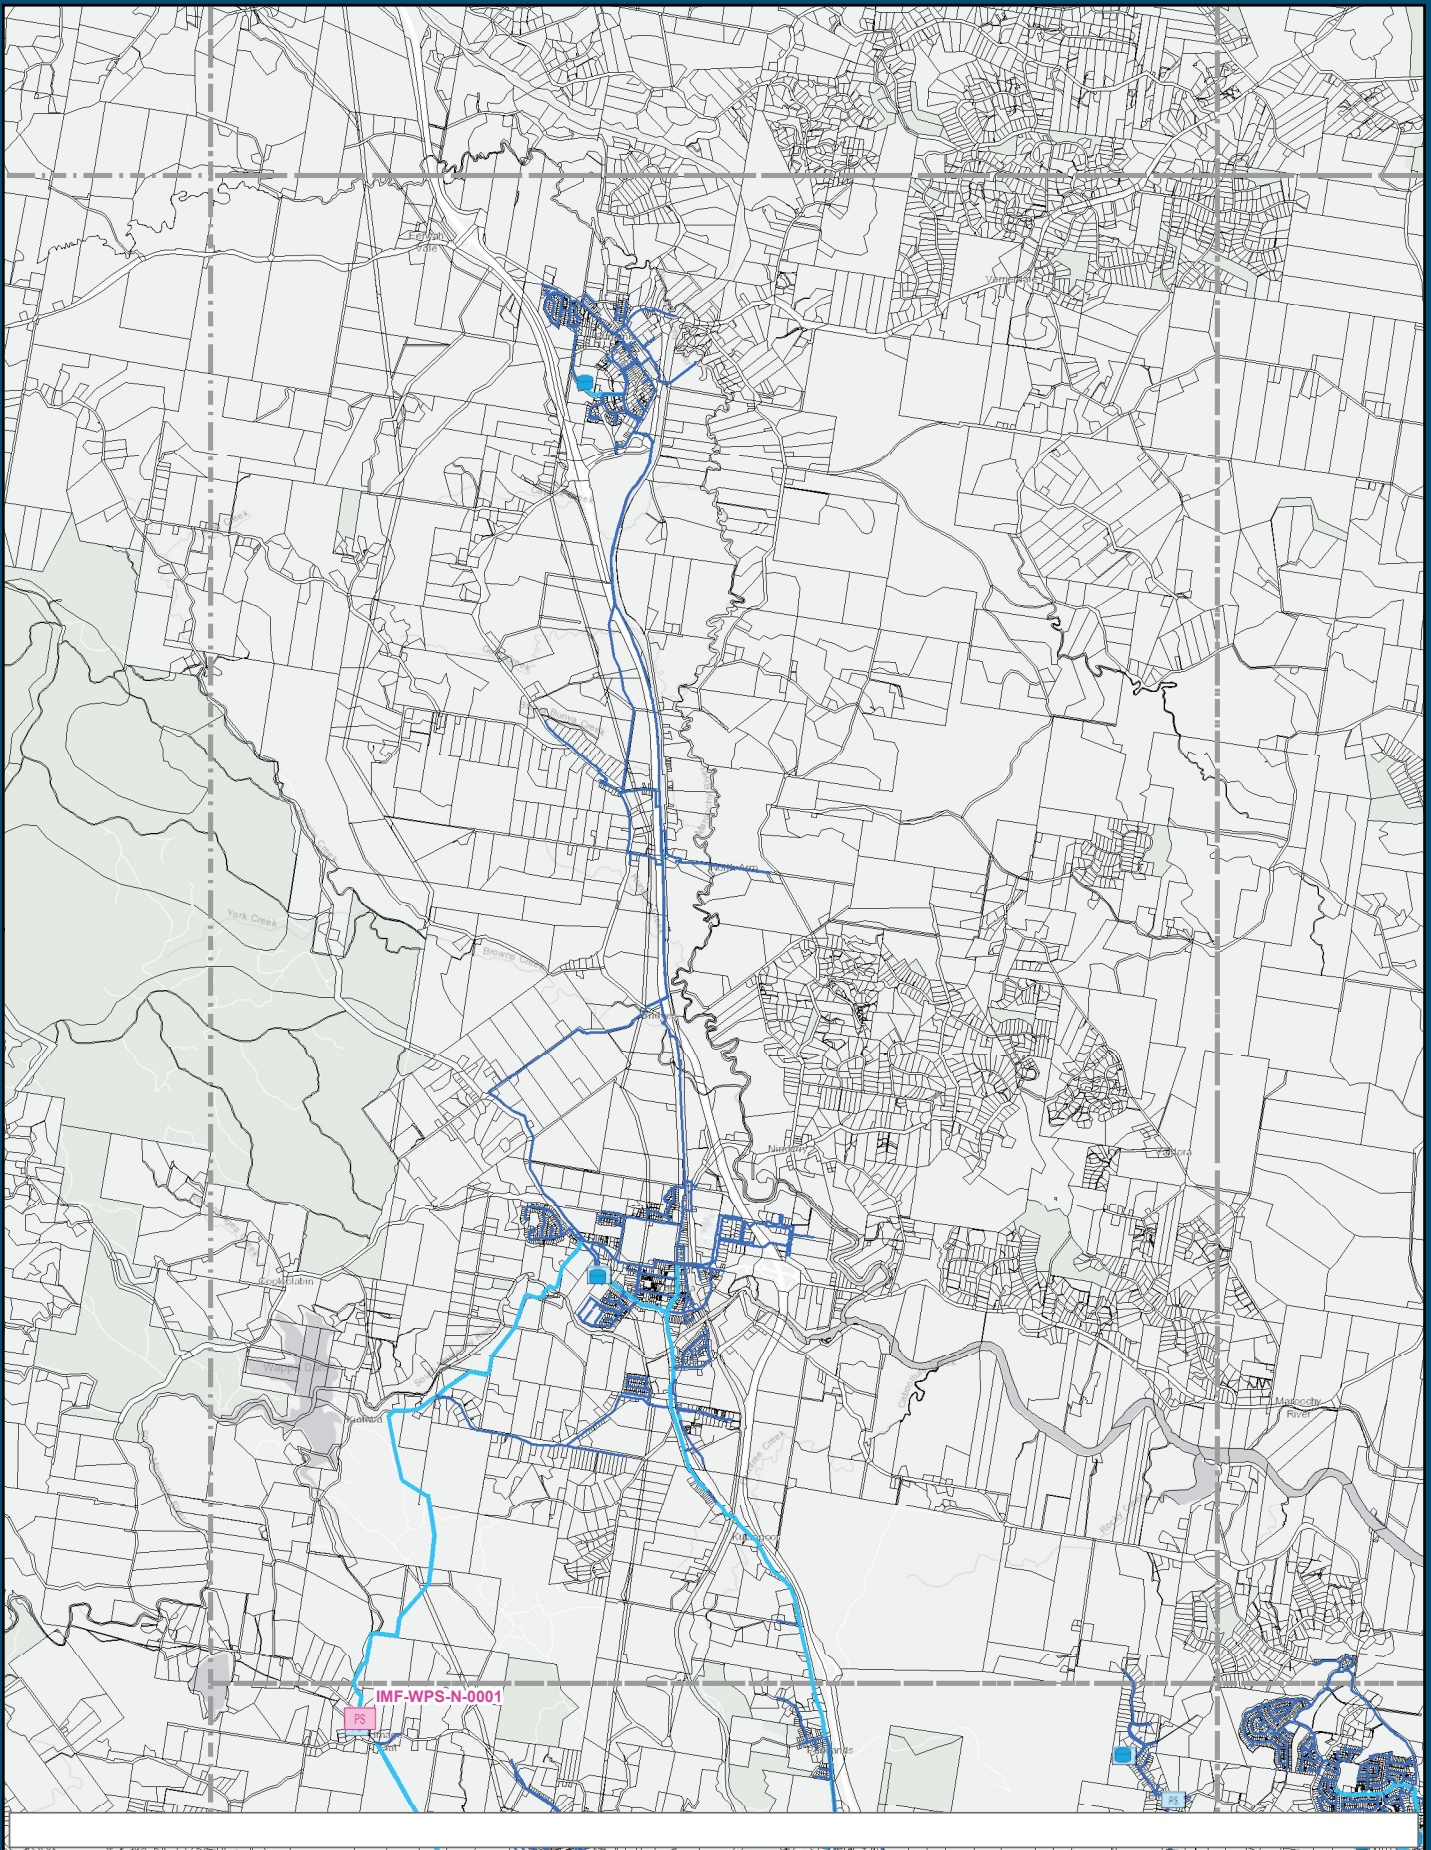

Disclaimer
 These Maps are supplied under the following conditions:-
 Mapping details are supplied from information contained in Unitywater's records which may have been furnished to Unitywater by other persons. Unitywater gives no warranty or guarantee of any kind, expressed, implied, or statutory, to the correctness or accuracy of the map details or the degree of compliance with any standards in this matter.
 Persons making decisions with financial or legal implications must not rely upon the map details shown for the purpose of determining whether any particular facts or circumstances exist and Unitywater (and its officers and agents) expressly disclaim responsibility for any loss or damage suffered as a result of placing reliance upon this information.

- | | | | |
|---|----------------------------|---------------|-------------------|
| DCDB | Pump Stations & Valve Pits | Water Quality | Pipelines (small) |
| Fittings | Water Reservoirs | Other | |
| Meter New & Replacement (retail & bulk) | Pipelines (large >300mm) | | |
| Other | | | |

Water Supply Schedule of Works Map 5

0 1 2
Kilometers

1:50,000
(A3)

Date: 4/04/2019

Geospatial Information Systems
 Ground Floor, 33 King St
 Caboolture QLD 4510
 Inquiries: 1300 0 Unity (1300 086 489)
 Email: gis@unitywater.com